

1345 Mountain View Drive

Aspen, CO



Upper Level - 1,796 sq ft

5,229 total sq ft



BERKSHIRE HATHAWAY
HomeServices
Aspen Snowmass Properties


LUXURY
COLLECTION

Floor plans by: True Dimensions
www.AspenTrueDimensions.com (970) 618-8351

These plans are for visual representation purposes only and should be used as such by any prospective purchaser. Floor plan is not to scale.

1345 Mountain View Drive

Aspen, CO

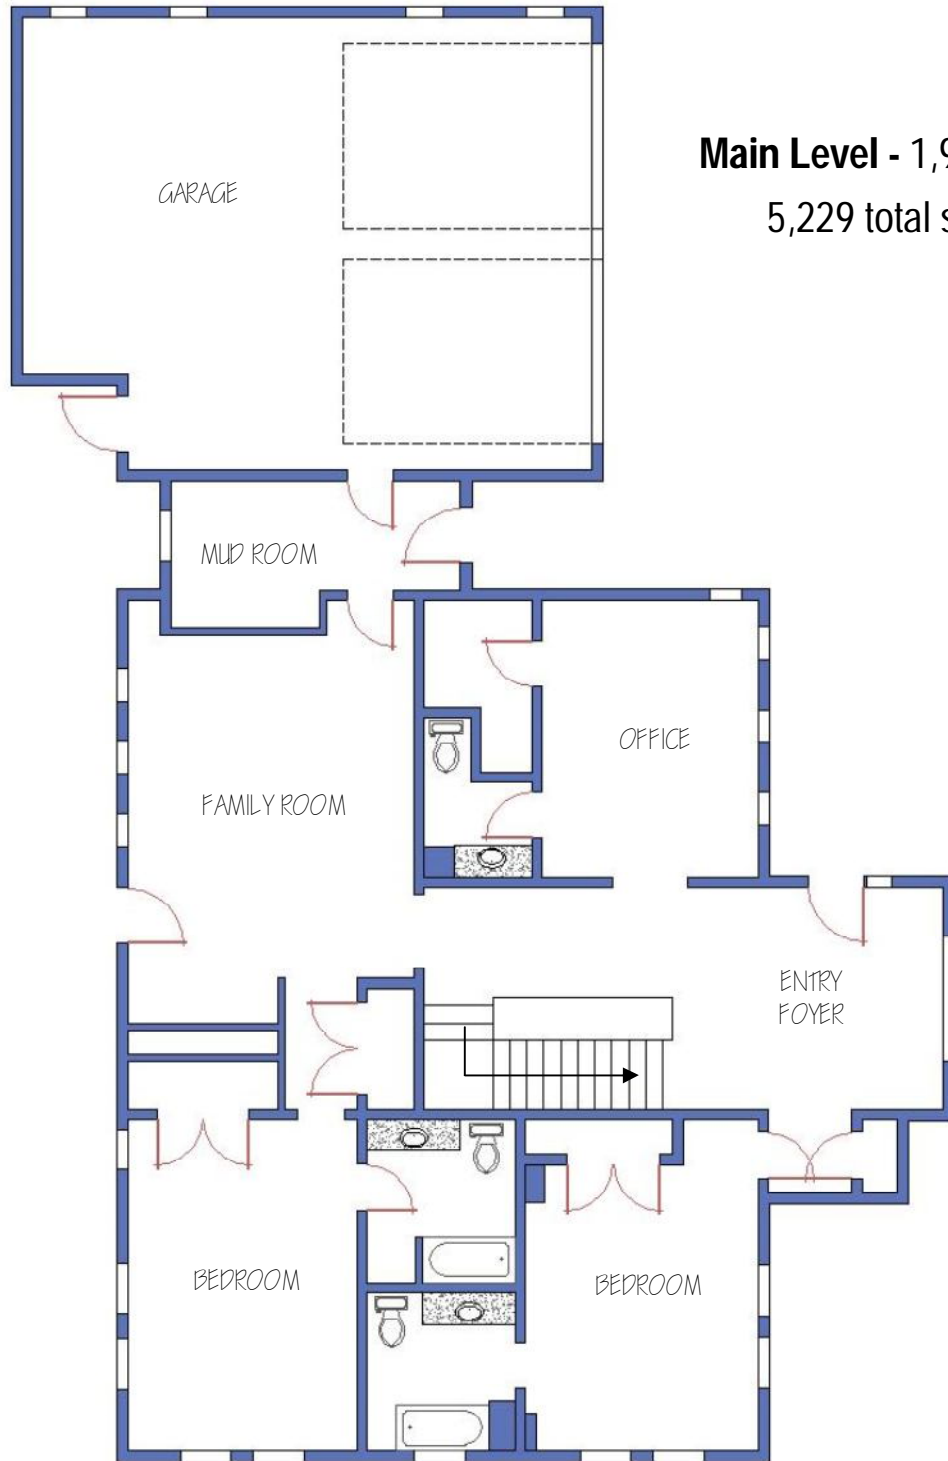

Main Level - 1,909 sq ft

5,229 total sq ft



BERKSHIRE HATHAWAY
HomeServices
Aspen Snowmass Properties


LUXURY
COLLECTION

Floor plans by: True Dimensions
www.AspenTrueDimensions.com (970) 618-8351

These plans are for visual representation purposes only and should be used as such by any prospective purchaser. Floor plan is not to scale.

1345 Mountain View Drive

Aspen, CO

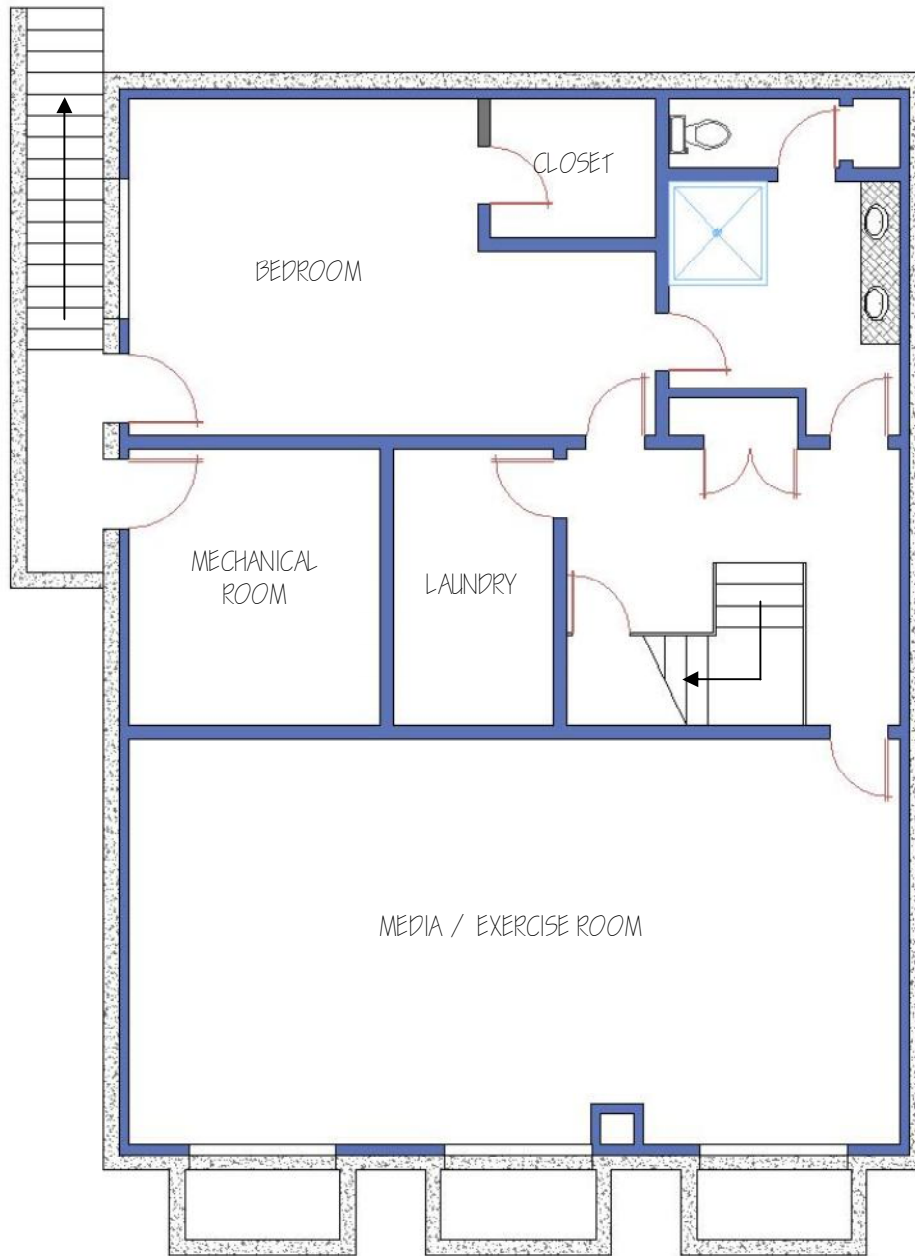

Lower Level - 1,524 sq ft

5,229 total sq ft



BERKSHIRE HATHAWAY
HomeServices
Aspen Snowmass Properties

LUXURY
COLLECTION

Floor plans by: True Dimensions
www.AspenTrueDimensions.com (970) 618-8351

These plans are for visual representation purposes only and should be used as such by any prospective purchaser. Floor plan is not to scale.